

Date: 10/27/99

Park: Coyote - Hellyer

Area: Disc Golf/East side

County of Santa Clara
Department of Parks and Recreation
298 Garden Hill Drive, Los Gatos, California 95032-7669
(408) 358-3741

NO 439

APPLICATION FOR PARK USE PERMIT

DATE OF REQUEST: _____ TENTATIVE RESERVATION EXPIRES ON: October 31, 2000

APPLICANT: <u>Jim Challas</u>	ORGANIZATION: <u>Silicon Valley Disc Golf Club</u>
ADDRESS: <u>1137 Yvette Ct.</u> <u>San Jose, CA 95118</u>	CONTACT PERSON: <u>Jim Challas</u>
TELEPHONE: Home: () _____	Business: <u>(408) 371-9984 Ext. 17</u>

DATE OF ACTIVITY: 11/1/99 - 10/31/00 HOURS: 8:00 am to sunset

PARK: Coyote-Hellyer AREA: Disc Golf / east of Coyote Creek

ACTIVITY: Installation, maintenance and operation of a Disc Golf Course.

ESTIMATED ATTENDANCE: _____ ADMISSION CHARGED: _____ SPECIAL EQUIPMENT/SERVICES
(i.e., caterer, sound amplification, etc.): _____

AGREEMENT TO HOLD HARMLESS
Permittee agrees to indemnify the County, its officers, agents and employees and hold them harmless from and against all loss, damage, expense and liability resulting from injury to or death of any person and loss of or damage to property or claims of such injury, death, loss or damage, and arising out of or connected with the use of the permitted facilities by permittee. In addition, permittee waives all claims or causes of action against the County, its officers, agents or employees for damage to or loss of property of any kind or for injury to persons occurring in or upon the permitted facilities arising from any cause other than the negligence or willful misconduct of the County, its officers, agents or employees and to which the permittee or his agent in no way contributed, either actively or passively, causing such damage, loss or injury.

AGREEMENT TO ABIDE BY RULES AND REGULATIONS
Permittee agrees to abide by rules, regulations, and conditions adopted by the Santa Clara County Board of Supervisors as set forth in the County Ordinance Code, Division B14 and the Parks and Recreation Use Permit and Fee Schedule Guide and understands that permission for use of park facilities is contingent upon compliance with these rules, regulations and conditions.

Applicant Signature: Jim Challas Date 10-27-99

TO BE COMPLETED BY OFFICE STAFF

ADDITIONAL REQUIREMENTS (to be provided by permittee):

Insurance: <u>See Addendum</u>	40	00
Needs Assessment: _____	46	00
Police/Security: _____	48	00
Parking/Traffic Control: _____	50	00
Sanitary Facilities: _____	52	00
*Alcohol Permit: _____	54	00
Cleanup: _____	56	00
Other: _____	58	00

*Telephone: 277-1200

FEE: \$40.00 CLEAN-UP DEPOSIT: _____ TOTAL: \$40.00 REV. ACCT. # _____

Paid by: Cash Check No. 128 Vehicle Entrance Fee \$ _____ REFUND: _____

RECEIVED BY: [Signature] DATE: 10/28/99 DATE TO FISCAL: _____

APPROVAL/DENIAL

Approved Denied - Reason: _____ Canceled

Rescheduled to _____ Comments: _____

DATE: 10/28/99 BY: [Signature]

UPON APPROVAL, THIS FORM WILL SERVE AS REVOCABLE PARK USE PERMIT, AND MUST BE PRESENTED TO PARK RANGER OR FACILITY MANAGER ON DATE OF ACTIVITY.

SPECIAL PARK USE PERMIT - ANNUAL
ADDENDUM

THE FOLLOWING ADDITIONAL TERMS AND CONDITIONS SHALL APPLY TO THE SPECIAL USE PERMIT ISSUED TO THE SILICON VALLEY DISC GOLF CLUB FOR THE INSTALLATION, MAINTENANCE AND OPERATION OF AN ELEVEN HOLE DISC GOLF COURSE AT COYOTE/ HELLYER COUNTY PARK FROM NOVEMBER 1, 1999 THROUGH OCTOBER 31, 2000.

GENERAL:

1. This permit is revocable immediately upon notice of the Director of Parks, written or verbal.
2. Permittee must provide, and keep current, One Million Dollar (\$1M) liability insurance naming the county of Santa Clara as additionally insured.
3. Permittee is responsible for any and all compliance with all county park regulations, ordinances, as well as all special terms and conditions contained in this Addendum.
4. Club activities are restricted to the designated area on the attached map.

SAFETY/HEALTH:

1. Permittee is responsible to ensure participants observe all Club rules, regulations and safety procedures at all times.
2. The Permittee will limit the number of users during an event to insure a safe condition.
3. The Permittee will advise Park Ranger of any and all accidents (injury, fuel or otherwise) and provide name, location and nature of injury immediately. Permittee is responsible to pay all costs associated with emergency response and medical services.
4. All activities and use of the site may be suspended at any time at the discretion of the Park Ranger on duty should he or she deem practices or conditions are unsafe or hazardous to park facilities or property.

TRAFFIC AND SECURITY

1. All gates must be kept closed at all times.
2. All vehicles must stay on roadways at all times (no driving on trails or paths authorized).

- Vehicles are not authorized to park in areas not designated for parking.
3. Permittee must insure that their use does not impede upon any trail use or other park facilities.
 4. Vehicles or equipment used for the maintenance of the area must be equipped with approved spark arrestor.

SITE MAINTENANCE/IMPROVEMENTS:

1. Permittee is responsible for the installation, maintenance, and operation of the Disc Golf Course as outlined in the Negative Declaration adopted by the Santa Clara County Board of Supervisors in September 1997.
2. Permittee shall not conduct any stripping of top vegetation that would create bare ground, which would potentially cause erosion or soil de-stabilization.
3. Permittee shall not erect any structures, conduct any mechanical grading, or alter any existing drainage patterns.
4. Permittee is required to implement the Mitigation Planting and Maintenance Plan as required in the Negative Declaration for the fairways located on the East side of the Coyote Creek. An eighty percent survival rate of all plant material will be required at the end of each permit year. Diseased, dying or dead plants will be replaced by the permittee. The Department will specify the quantity, type and maintenance of plants.(attached)
5. A Quarterly Maintenance Checklist(attached) will be completed by the Permittee and submitted to the Department in the months of March, June, September and December.
6. Permittee is responsible to police litter daily as needed after activities.
7. No additional site improvements shall be made to the site without the written permission of the Director of Parks and Recreation.

AUTHORIZED ACTIVITIES/USES:

1. This Permit authorizes the public use of the Disc Golf Course. For additional sponsored/co-sponsored events or activities, (IE: invitational or open to the public events, events requiring extended hours or setup arrangements, etc.) Permittee is responsible to obtain a separate or additional Special Use Permit in advance of activity.
2. Permittee is not authorized to sub-lease, or approve reservation requests for park use from outside groups or individuals. Any such requests must be directed to the Parks Reservation Office.

3. This Permit is for non-exclusive use of the designated area. The Department retains the right to schedule other Special Use activities by outside groups or individuals. The Department will notify Permittee of any such scheduled activities no less than two weeks prior to activity date.
4. Authorization for food and beverage concession shall be by separate Special Use Permit only.
5. The course may be used from 8:00 AM to Sunset daily, unless otherwise specified by special permit.

FEES/CHARGES:

1. If necessary, any additional park staffing required of the Department due to Association activities, (maintenance, damage repair, overtime staffing if required, etc.) will be charged to the Permittee at the rate of \$35.00/hour/staff person.
2. No solicitation of funds, or collection of fees .
3. All participant's vehicles are subject to a \$4.00 vehicle entrance fee.

ADDITIONAL CONDITIONS:

1. Should play occur beyond the bounds of the designated area, the Department reserves the right to request the Club to erect fencing, at their expense, to control traffic in out of bounds areas. Fencing design and placement shall be approved by the Department
2. Permittee shall utilize existing footpaths to circulate throughout the course, post out of bound areas and use brush barriers to act as erosion control mitigation.
3. A minimum setback of 100 feet shall be established around the seasonal pond identified in the Negative Declaration.

ACCEPTANCE OF ADDENDUM TO PARK USE PERMIT:

The Addendum is an integral part of the terms and conditions of the Park Use Permit.

Permit Holder understands that permission for use of Park facilities is contingent upon compliance with these rules, regulations and conditions.

The permit is in effect until **OCTOBER 31, 2000.**

No permit for use of any facility in any County Park shall be transferable without consent in writing of the Director of the Department or his designated agent.

We, the above official agent, or representative of the organization named on the above permit agree to the terms and conditions to which this permit is granted and fully understand the permit conditions as set forth above.

Jim Chello 10.28.59
Organization Representative Date Santa Clara County Parks & Recreation Date

ATTACHMENTS

- Map of Permit Area
- Course Layout Map
- Quarterly Maintenance Checklist
- Mitigation Planting Plan

HEUTEK PARK VASC COURT



SEASONAL POND

7 HETEROMELES ARBUTIFOLIA

19. "ITOPYON"

QUERCUS AGRIFOLIA 3
"CAL. LINE OAK" 15gal

PLATANUS RAEMOSA 3
"CAL. SYCAMORE" 15gal


3 HETEROMELES ARBUTIFOLIA
"ITOPYON" 15gal

QUERCUS AGRIFOLIA 3
"CAL. LINE OAK" 15gal

5 ROSE CALIFORNICA
19 CAL. WIND ROSE

3 PLATANUS RAEMOSA
15gal "CAL. SYCAMORE"

RUBUS VITIFOLIUS 3
"CALIFORNIA BLACKBERRY" 15gal

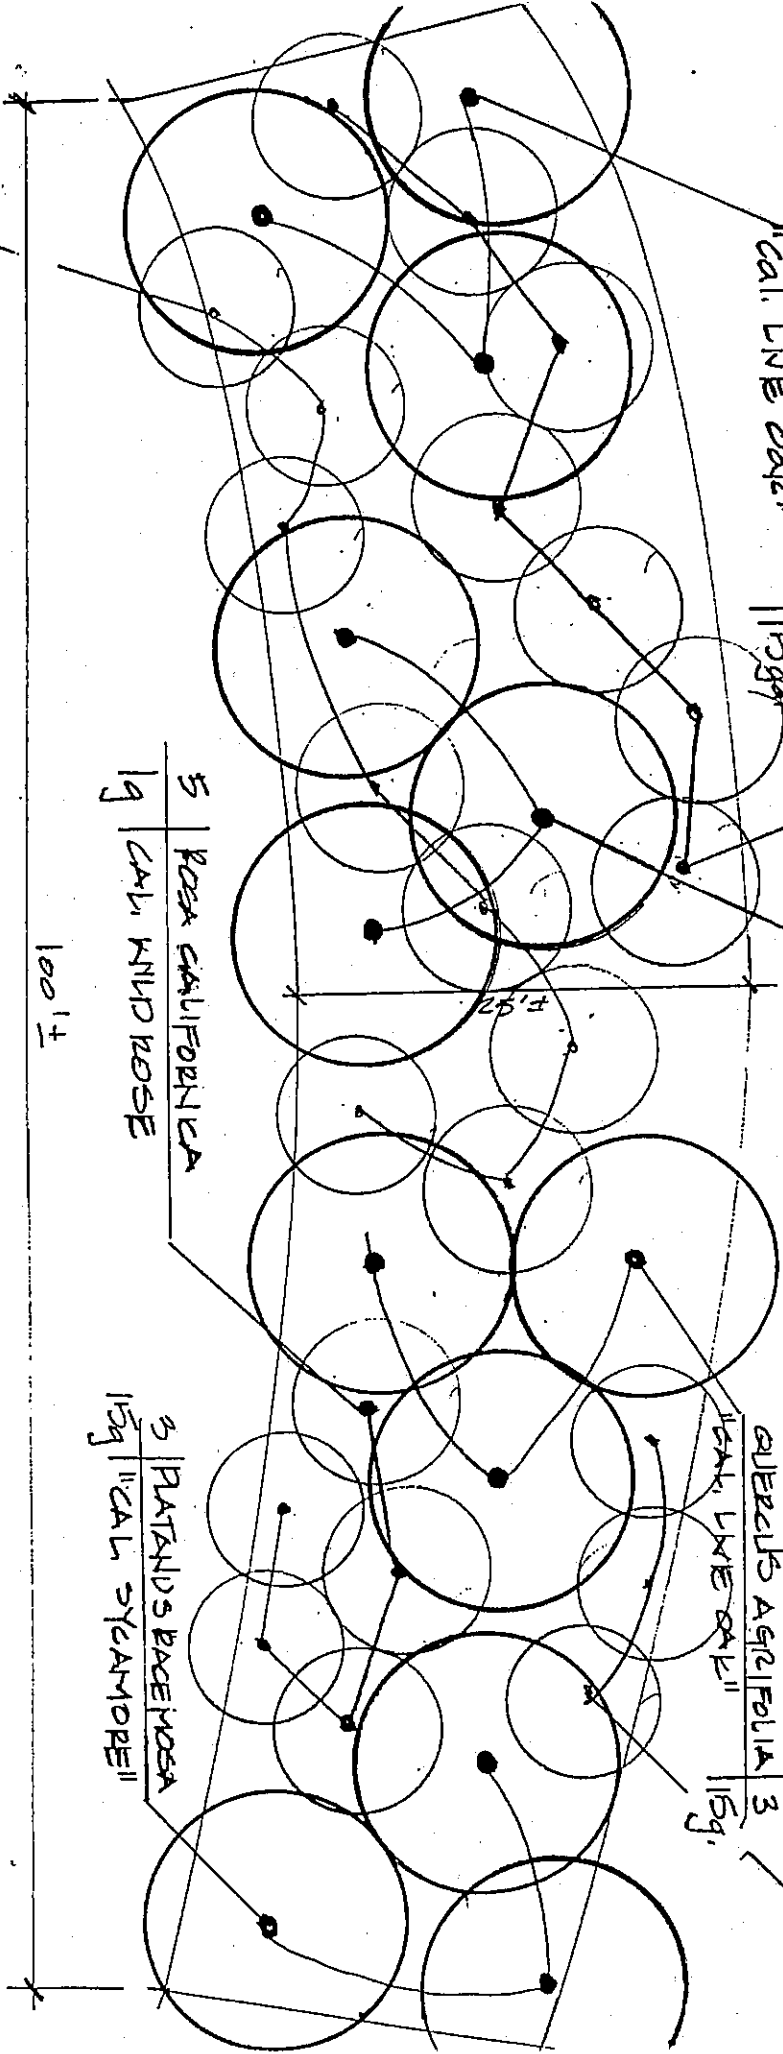

SCHEMATIC PLANTING PLAN FOR BUFFER

FABRICKS 10' E

COYTE HELLYER DISC GOLF COURSE

SCALE: 1"=10'

11-21-97